

FMA1/FMA2 INSTALLATION AND ROW MOUNTING INSTRUCTIONS

SAFETY AND INSTALLATION INSTRUCTIONS

FIXTURES MUST BE INSTALLED BY A QUALIFIED ELECTRICIAN (CHECK WITH LOCAL AND NATIONAL CODES FOR PROPER INSTALLATION). TO PREVENT ELECTRICAL SHOCK, DISCONNECT ELECTRICAL SUPPLY BEFORE INSTALLATION OR SERVICING.

EXPOSED-T BAR (GRID)

AFTER LUMINAIRE IS POSITIONED IN GRID, CABLE SHOULD BE SECURELY TIED TO HOUSING HANG HOLES. ENDS OF CABLE SHOULD BE TIED TO SECURE CROSSBEAM OR OTHER STRUCTURE.



* E.Q. CLIP MUST BE INSTALLED TO SECURE LUMINAIRE (SEE IS1005)

FINE LINE (SLOT-T)

AFTER LUMINAIRE IS POSITIONED IN SLOT-T, CABLE SHOULD BE SECURELY TIED TO HOUSING HANG HOLES. END OF CABLE SHOULD BE TIED TO SECURE CROSSBEAM OR OTHER STRUCTURE




* E.Q. CLIP MUST BE INSTALLED TO SECURE LUMINAIRE (SEE IS1005)

LENS INSTALLATION AND REMOVAL

LENS RAIL

GASKET RAIL

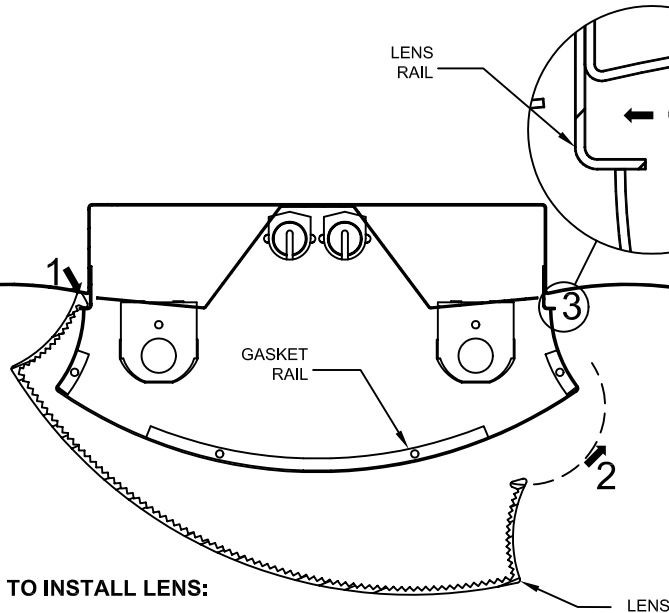

TO INSTALL LENS:

1. LOCK ONE SIDE OF THE LENS ONTO THE LENS RAIL.
2. SWING LENS UP AND PULL TO CLEAR GASKET RAIL.
3. PUSH LENS ONTO THE LENS RAIL UNTIL IT SNAPS IN PLACE.

TO REMOVE LENS:

1. PUSH UP ON MIDDLE OF LENS WHILE PULLING SIDES. THIS WILL CAUSE THE SIDES TO FLARE OUT.
2. WHILE HOLDING LENS, PULL ONE OF THE SIDES DOWN TO RELEASE IT FROM THE LENS RAIL. LENS CAN THEN BE PULLED TO CLEAR THE GASKET RAIL AND REMOVED.

TO ACCESS BALLAST:

1. THE REFLECTOR IS HELD IN PLACE BY TWO FASTENERS THROUGH A KEYHOLE SLOT.
2. LOOSEN FASTENERS TO ALLOW REFLECTOR TO SHIFT FROM END TO END.
3. SUPPORT REFLECTOR TO KEEP FROM FALLING AND SHIFT TO ONE END TO CLEAR FASTENERS.

FOCAL POINT, L.L.C. 4201 S. PULASKI RD., CHICAGO IL 60632 PHONE: (773) 247-9494 FAX: (773) 247-8484

U.S. Patents. 7,674,005 and 7,963,662 B2.

CONTRACTOR IS RESPONSIBLE FOR ADEQUATELY REINFORCING WALLS AND/OR CEILINGS TO SUPPORT FIXTURE WEIGHT. FOCAL POINT, L.L.C. ACCEPTS NO RESPONSIBILITY FOR INADEQUATELY REINFORCED WALLS AND/OR CEILINGS.

THE INFORMATION CONTAINED IN THIS DRAWING IS THE SOLE PROPERTY OF FOCAL POINT LLC. ANY REPRODUCTION IN PART OR WHOLE WITHOUT THE WRITTEN PERMISSION OF FOCAL POINT LLC IS PROHIBITED.

2010 © FOCAL POINT LLC




INSTALLATION GUIDE NO.

IS0223

DWG. NO.

REV. C

ROW MOUNTING RESTRICTIONS

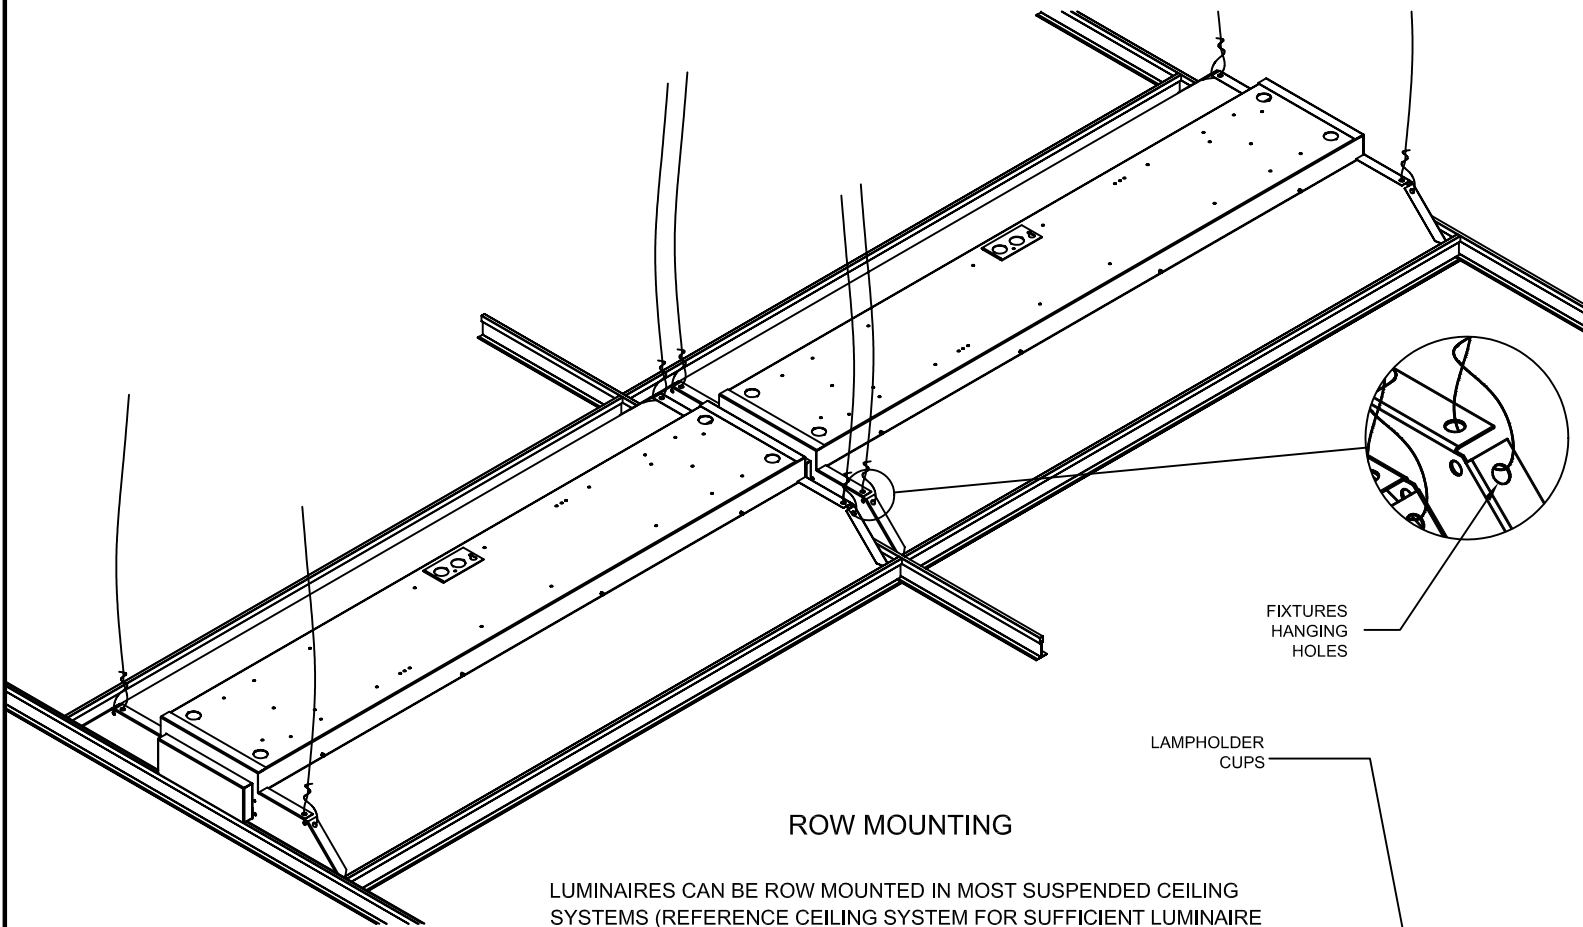


ROW MOUNTING

LUMINAIRE CAN BE ROW MOUNTED IN MOST SUSPENDED CEILING SYSTEMS (REFERENCE CEILING SYSTEM FOR SUFFICIENT LUMINAIRE CLEARANCE).


LUMINAIRE CAN NOT BE INSTALLED IN HIGH PROFILE SUSPENDED CEILING SYSTEMS (OVER 1.5" INCHES), LUMINAIRE IS SUPPLIED WITH 2 LAMPHOLDER CUPS EXTENDING BEYOND THE END CAPS, CEILING SYSTEM MUST ALLOW FOR THIS CONDITION. WALL TO WALL RUNS MAY NOT BE POSSIBLE.

LAMPHOLDER CUPS

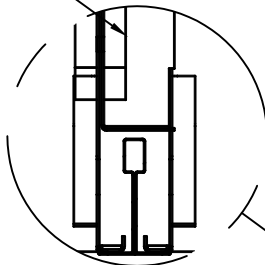


FIXTURES
HANGING
HOLES

LAMPHOLDER
CUPS

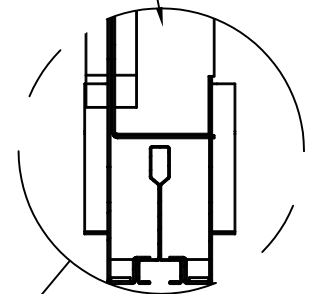

EXPOSED-T BAR (GRID)

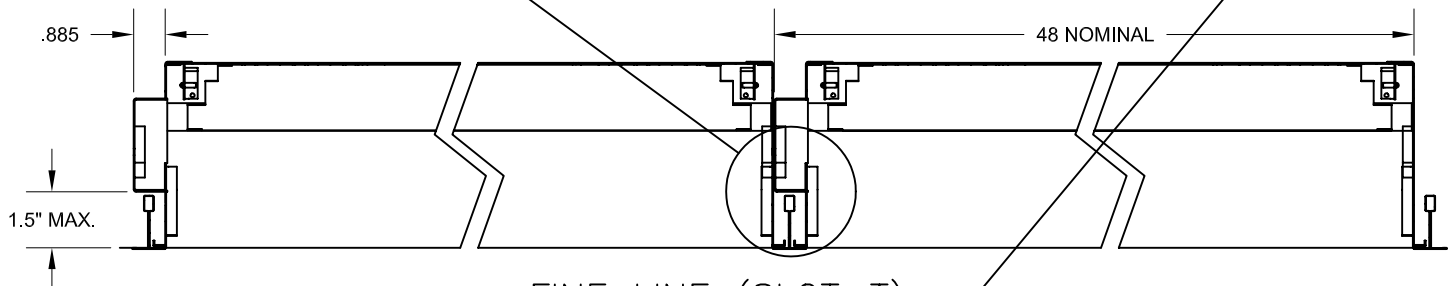

FINE LINE (SLOT-T)

